



OFFICES & WORKSPACE

FUTURE READY RIVERSIDE CAMPUS

HAMMERSMITH, W6 9RH


**CO-WORKING SPACE, SERVICED OFFICES,
CAT A/A+ OFFICES, BESPOKE HQ**

ARC WEST LONDON IS A FUTURE-READY RIVERSIDE CAMPUS REDEFINING THE MODERN WORKSPACE.





1. Collaboration spaces and meeting rooms
2. Restaurant
3. Culture room event space
4. Rosalind's bar and roof terrace

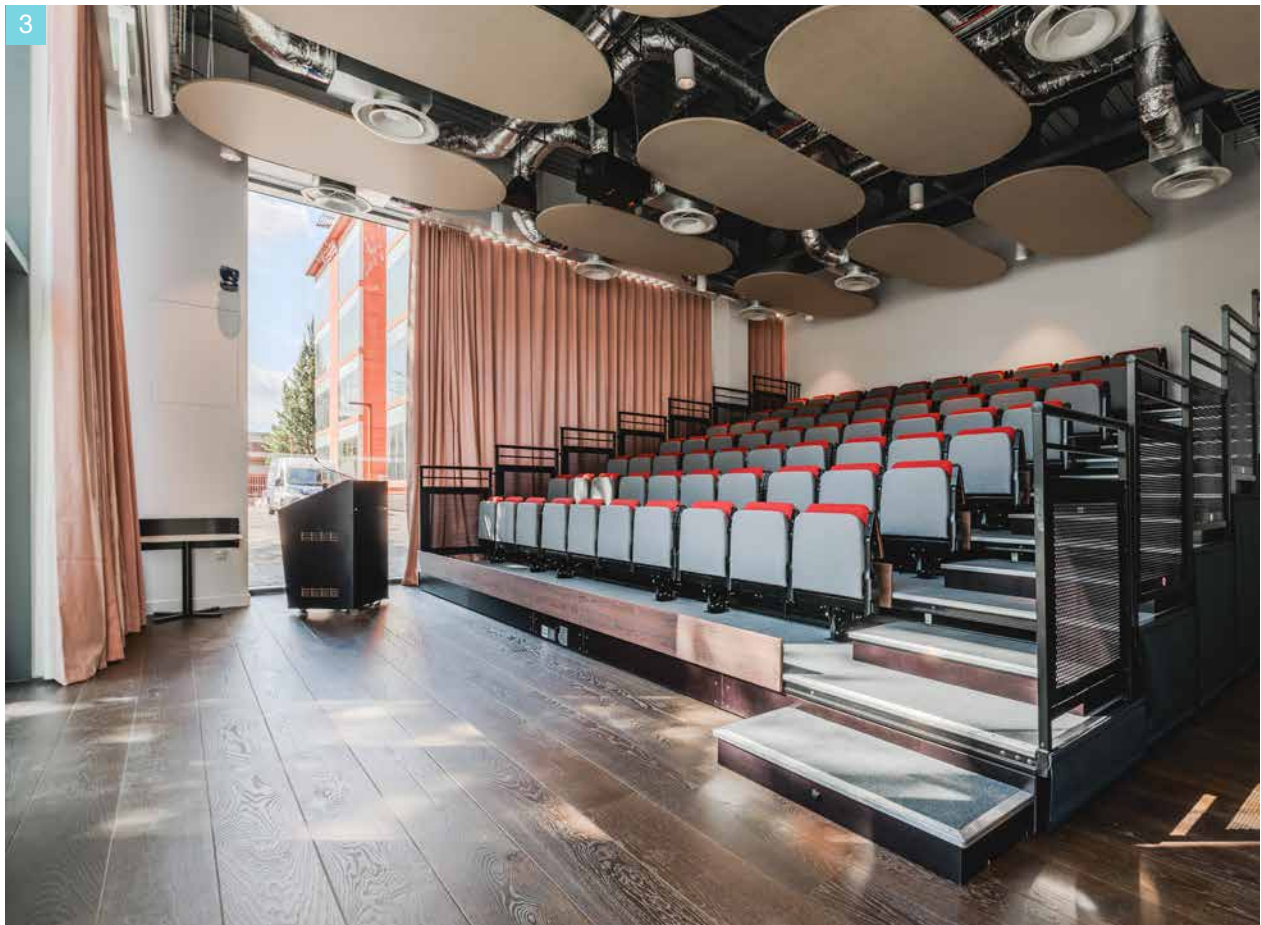

THE CAMPUS

A landmark 250,000 sq ft office development in a prime Hammersmith riverside setting. Every space is flexible, future-ready and designed for collaboration.

- Co-working and serviced offices.
- CAT A and A+ available from 3,710 to 21,800 sq ft.
- Bespoke HQ available now, from 5,000 to 123,707 sq ft.
- On campus restaurant, cafe, business lounge, meeting rooms, event suite, club room and roof terrace bar.
- Lively community with dedicated events team curating regular social and industry events.
- Secure bike parking and end-of-journey facilities.
- 46 bookable on site parking spaces (including 4 EV).

**A £100 MILLION INVESTMENT IN 2025 HAS
RENEWED AND REDEFINED THIS HISTORIC SITE TO
THE HIGHEST MODERN WORKPLACE STANDARDS**

RIVERSIDE SETTING, PERFECTLY CONNECTED



WHITE CITY
INNOVATION DISTRICT

ARC
West London

HAMMERSMITH STATION
- Circle Line
- District Line
- Piccadilly Line
- Hammersmith & City Line

SAM'S RIVERSIDE

LYRIC THEATRE

APOLLO

THE RIVER CAFÉ

WEST END
17 mins from
Hammersmith

HEATHROW AIRPORT
30 mins from
Hammersmith

FULHAM REACH

On the Thames and a short walk from Hammersmith Broadway, ARC West London balances city energy with riverside calm. With rowers on the water and one of London's best riverside social scenes nearby, it's a location that balances work and lifestyle effortlessly.



SOPHISTICATED RIVERSIDE DINING AND LEISURE

Along the Thames at Hammersmith, a distinguished collection of riverside restaurants, bars, and cultural venues sets the stage for both relaxation and entertainment. Whether savouring a leisurely lunch overlooking the water or enjoying an evening of fine dining and live performance, the Hammersmith neighbourhood offers a vibrant yet elegant social scene, all just moments from ARC West London.




- 1. Lyric Theatre
- 2. Blue Anchor
- 3. Sam's Riverside
- 4. Apollo
- 5. Sam's Riverside





ARC West London is more than a workplace, it's a community. A restaurant, café, Rosalind's member's bar, event suites and a rooftop terrace create a choice of settings for every occasion. From thought-provoking talks to riverside catch-ups with colleagues, our curated events programme is designed to connect, inspire and bring people together.

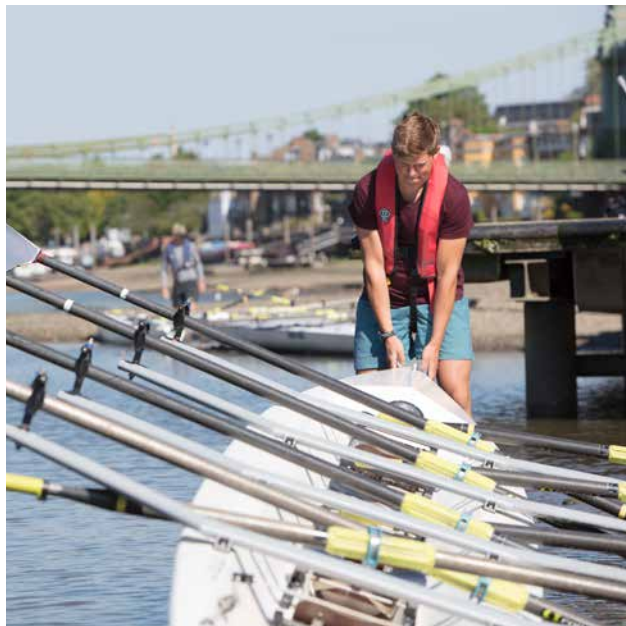

ARC EXPERIENCE

At ARC West London, well-being comes first. Secure bike storage, EV charging, showers and an on-site mechanic make active travel effortless. Yoga, fitness classes or a riverside run help you recharge, while thoughtfully designed amenities ensure balance is part of daily life.



End of journey
showers, lockers &
changing facilities



Meeting rooms



Benchspace,
collaboration area



Culture room,
event space



Yoga & fitness
classes



Rosalind's bar &
roof terrace



Restaurant



Atrium café




Landscaped gardens
overlooking the river



ARC EXPERIENCE



1. The grounds
2. Atrium café
3. Leap launch
4. Rosalind's bar & roof terrace
5. Summer BBQ
6. Benchspace, collaboration area
7. Bike storage
8. Fitness class space

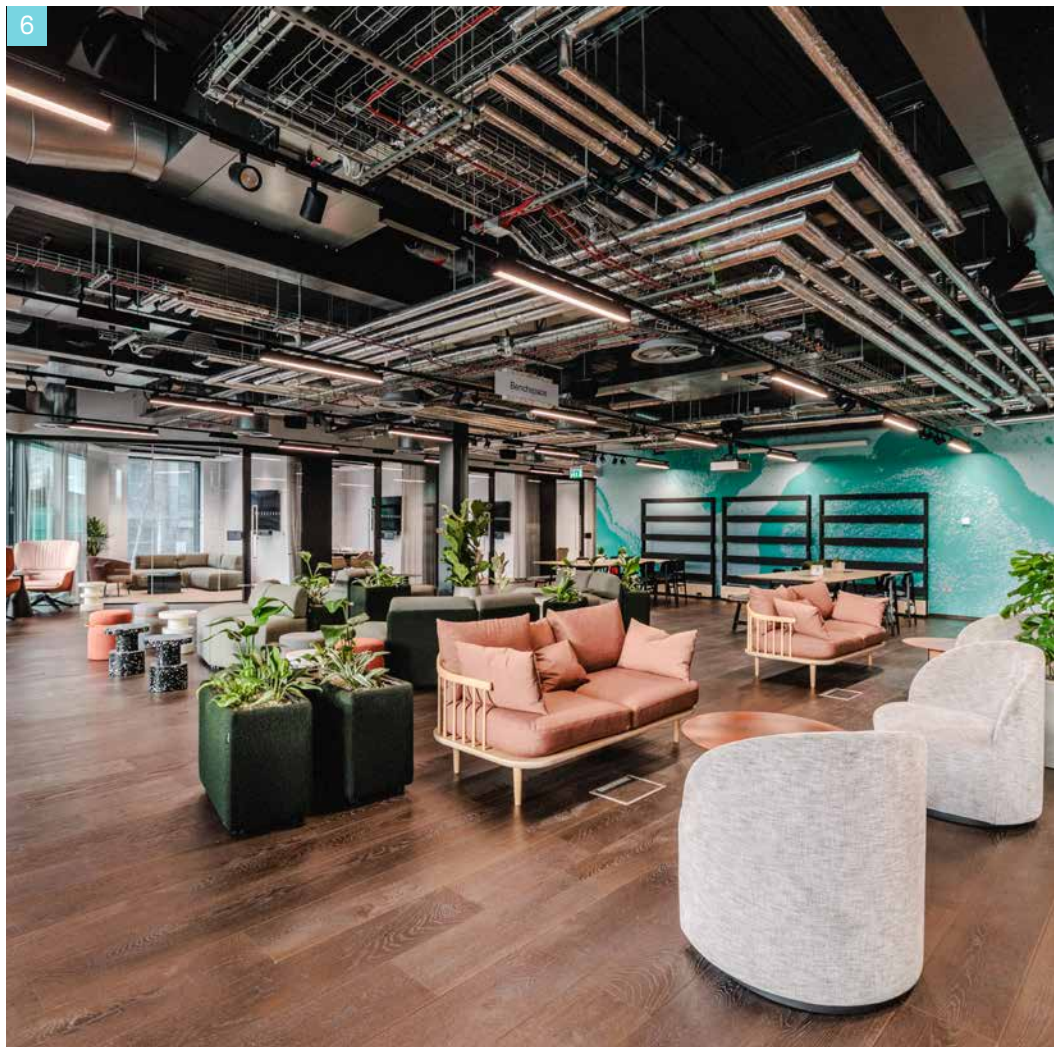

SINGLE DESK TO BESPOKE HQ



START

CO-WORKING



SCALE

SERVICED OFFICES



THRIVE

**CAT A | CAT A+
| BESPOKE HQ**

START

CO-WORKING

Adapt by ARC brings co-working and serviced offices with a difference, contemporary, inspiring spaces designed to spark productivity, collaboration, and creativity. Choose your perfect set-up, from fixed to flex desks, all within a vibrant, welcoming community.

SCALE

SERVICED OFFICES




Step into glazed private offices and soundproof meeting rooms, secure, stylish and designed for focus. Each space comes with state-of-the-art AV tech and contemporary furnishings, all with full access to ARC's campus amenities.

Flexible memberships allow individuals and companies to expand effortlessly, adding space as their needs evolve.

THRIVE



CAT A/A+

-  From 3,710 – 21,800 sq ft
-  Open plan ready for fitting out
-  Fully fitted office space option

Choose from sleek, ready-to-move-in CAT A/A+ spaces you can make your own, or start with a blank canvas shell and design a bespoke fit-out that's as unique as your business.

THRIVE

An ideal HQ destination for ambitious companies, offering unrivalled flexibility, giving businesses the freedom to create a headquarters that matches their vision and growth.

BESPOKE


-  5,000 – 123,707 sq ft
-  Blank canvas for total flexibility
-  Single open plan floor plates 22,000 sq ft
-  Dry/wet lab enabled for mixed use




THRIVE

LARGE SHELL FLOOR
FOR CAT A/A+ AND
BESPOKE HQ


REFINERY

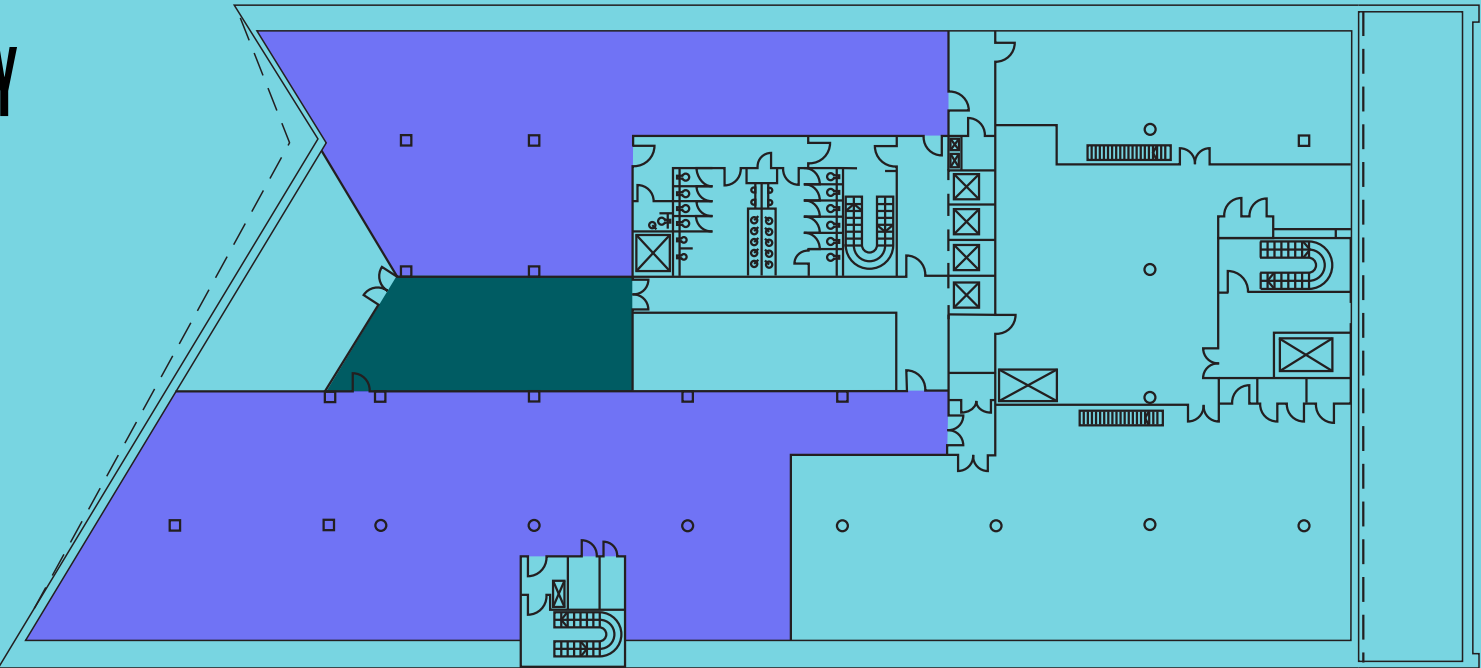


FLOOR
5
9,792 sq ft +
members lounge:
1,082 sq ft

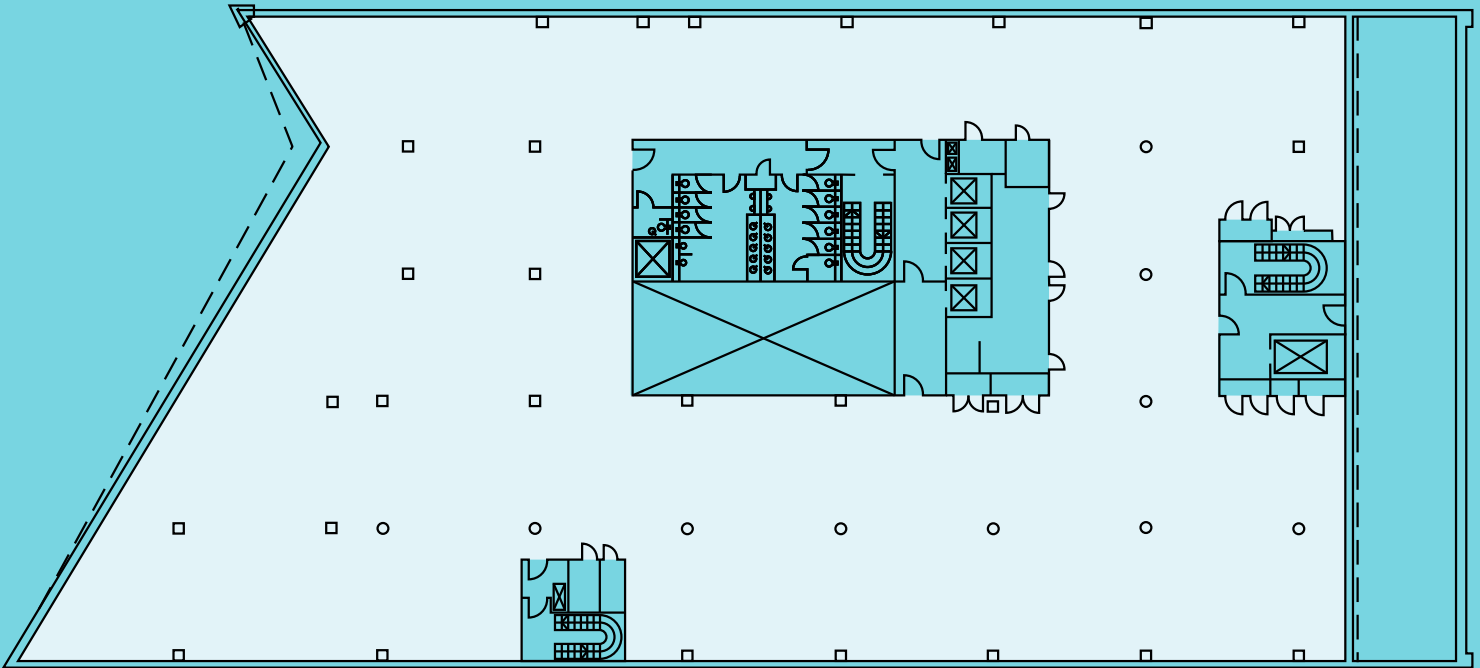


FLOOR
2
22,443 sq ft

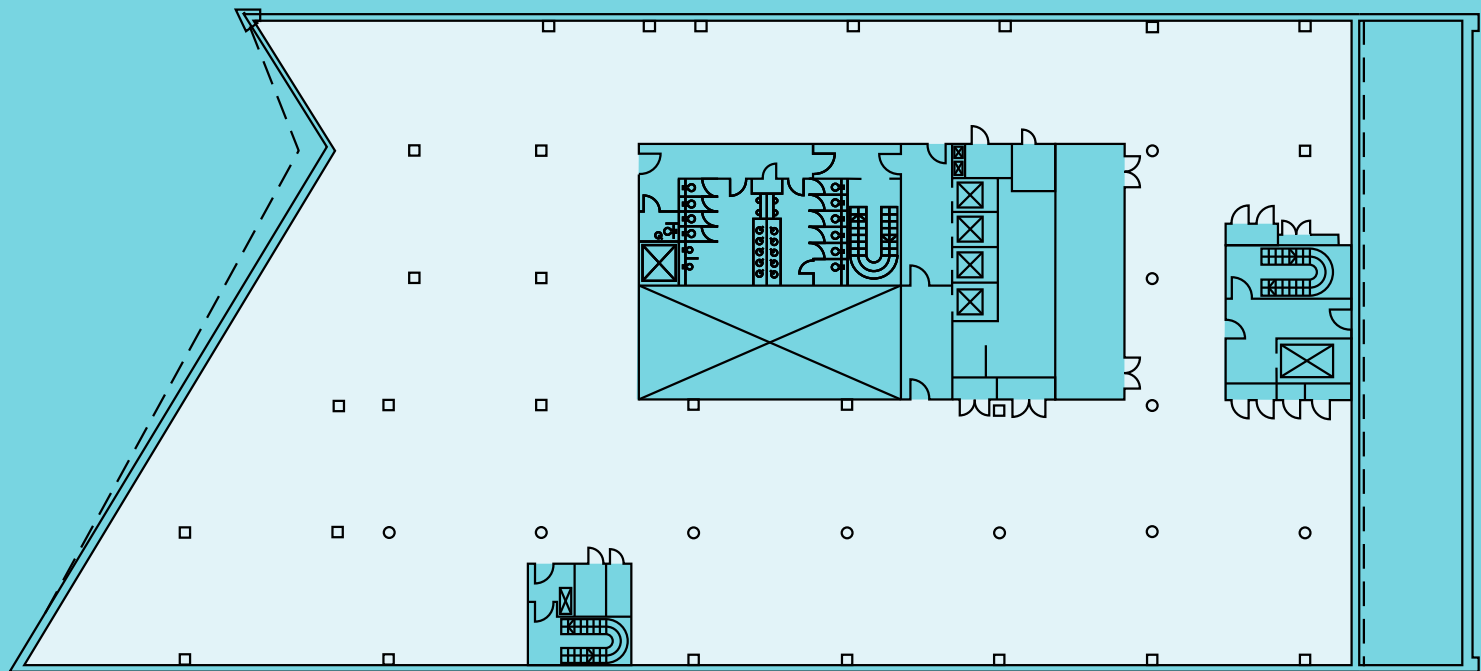


FLOOR
4
21,827 sq ft

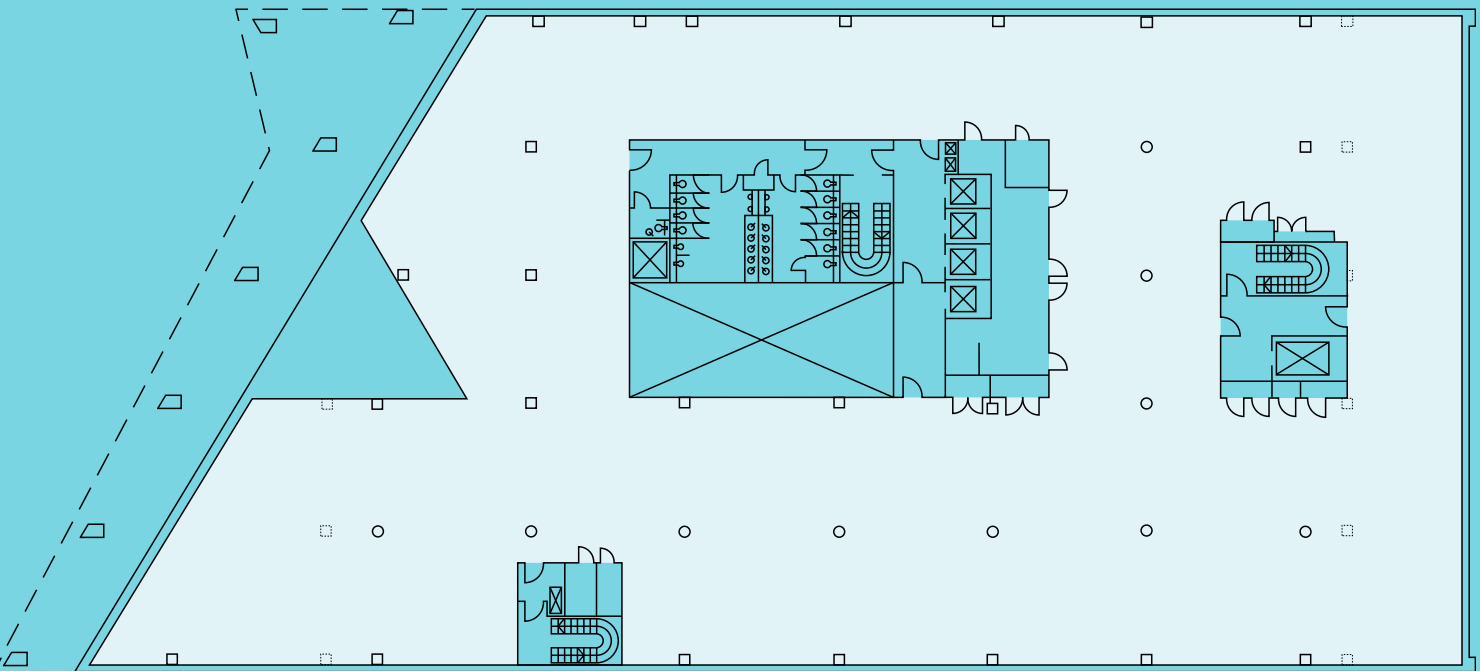

FLOOR
1
22,410 sq ft

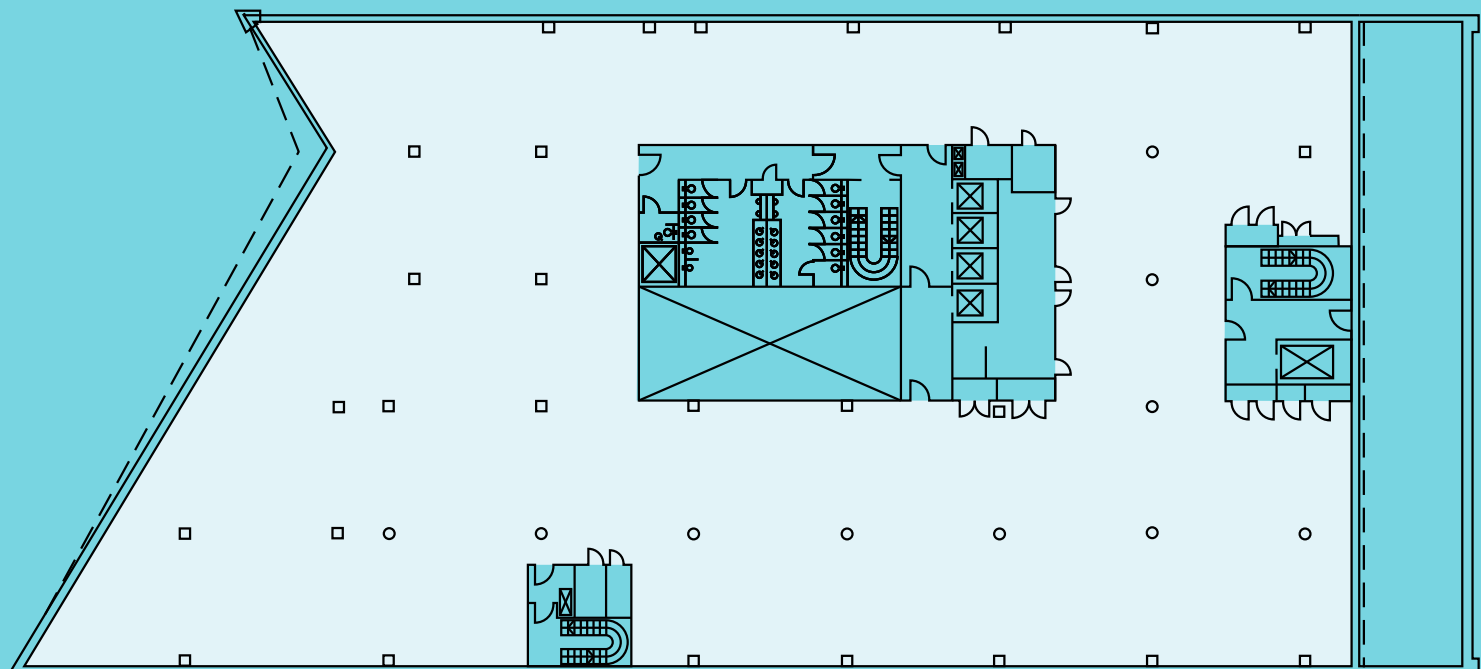

FLOOR
3
22,446 sq ft

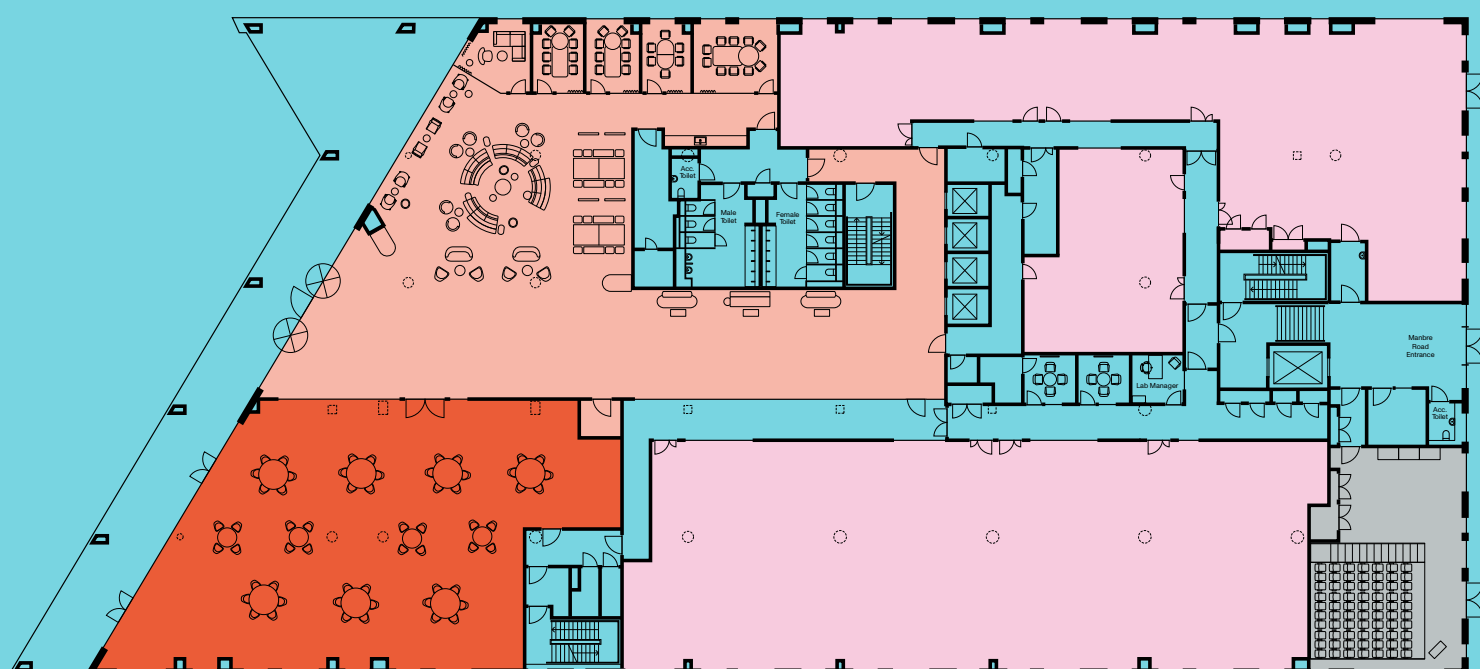

FLOOR
G
19,950 sq ft
Reception/Collaboration
space: 3,454 sq ft
Basement storage: 303 sq ft


Building total: 123,707 sq ft

- KEY
- RECEPTION / COLLABORATION SPACE
 - CAT A
 - SHELL
 - LABS
 - CAFÉ / RESTAURANT
 - EVENT SPACE
 - ROSALIND'S MEMBERS BAR

THRIVE

LARGE SHELL FLOOR
FOR CAT A/A+ AND
BESPOKE HQ

WATERFRONT

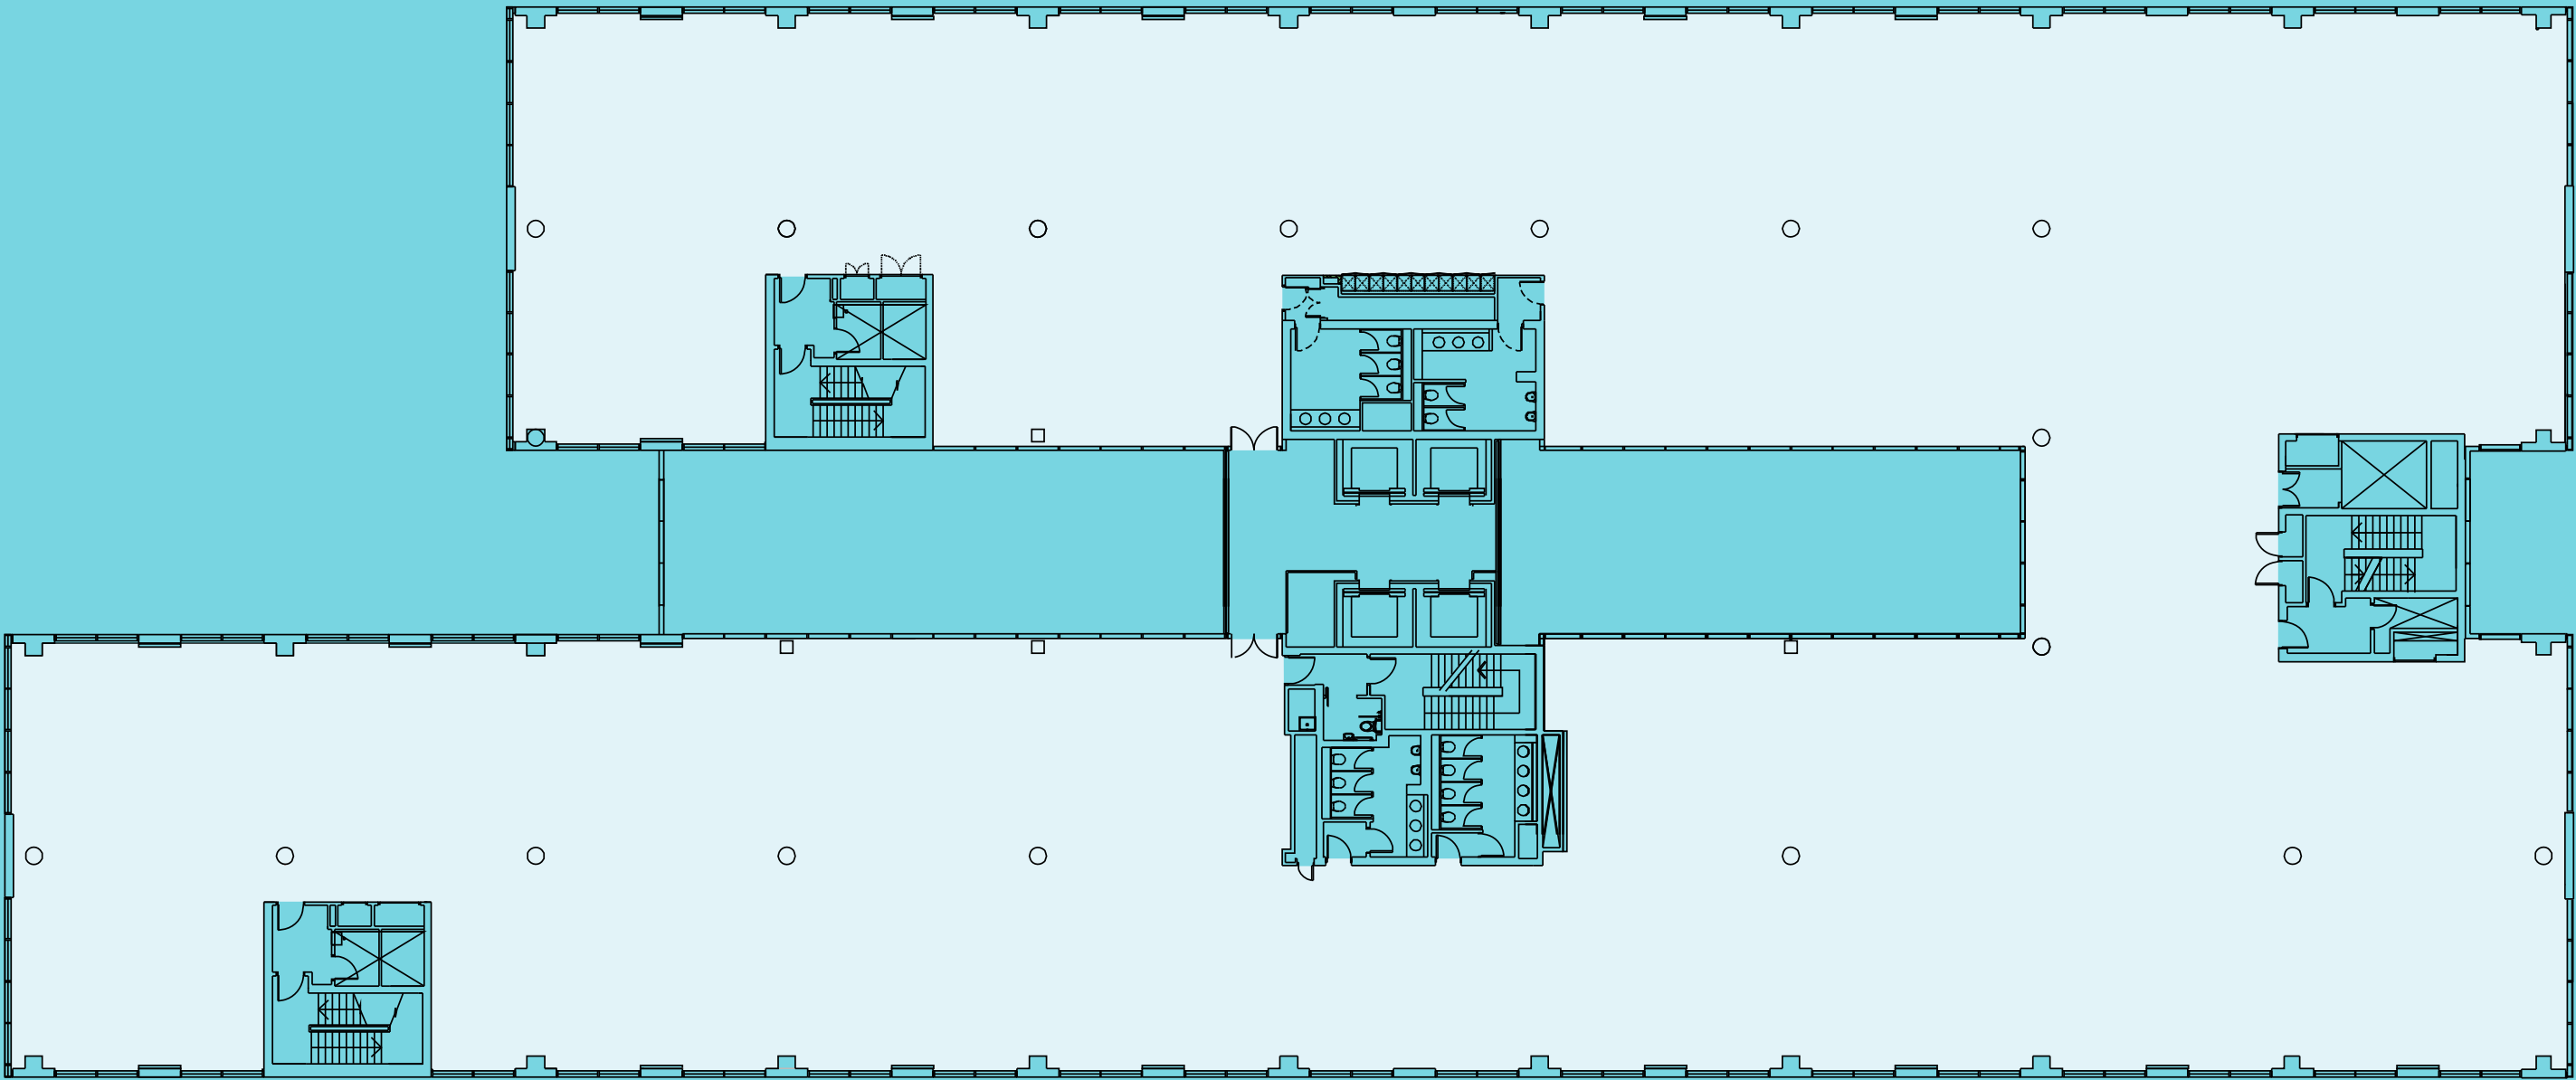


FLOOR
1&2

Floor 1: 25,800 sq ft
Floor 2: 25,774 sq ft
Total: 51,574 sq ft

SPECIFICATION



Slab to slab 3.85m

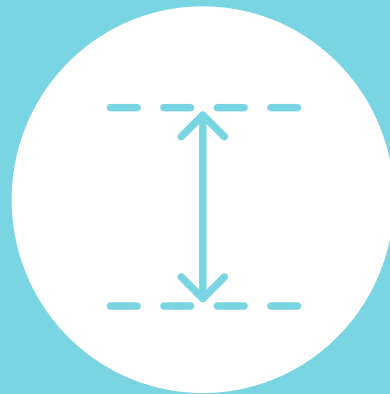

2.7m floor
to ceiling



Floor loading up
to 3.85 kn/m2




4x 13 passenger
lifts



Refinery: EPC A
- BREEAM Excellent
Waterfront: EPC C




Waterfront: 4-pipe fan coil AC.
Refinery: High-efficiency
air-source heat pump
(heating & cooling)

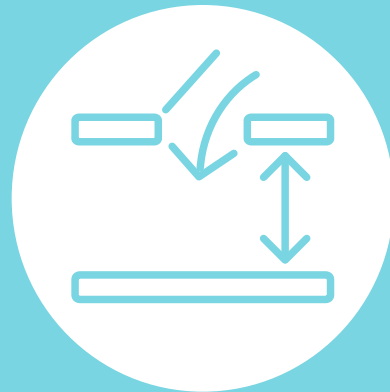

Full access
raised floors



46 parking spaces including
4x EV charging bays

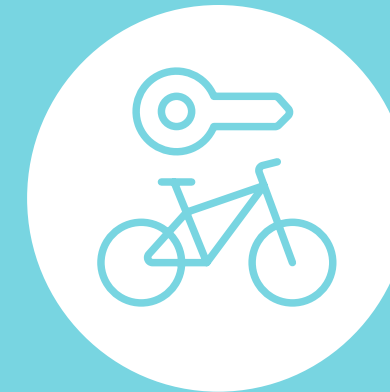

Over 300 end-of-journey
secure bike parking spaces



Front of house
concierge team

SUSTAINABILITY

Sustainability is at the heart of ARC West London. From energy-efficient design and green transport options to smart, eco-conscious building features, we're creating a workplace that's better for people and better for the planet.

- 3,950 sq m of gardens and green space
- Roof level PV array
- BMS energy monitoring
- Daylight sensing LED light fittings
- Biodiverse roof and rainwater retention





AVAILABILITY

WATERFRONT

FLOOR	SIZE (SQ FT)	CATEGORY	AVAILABILITY
SECOND	25,774	BESPOKE SHELL	Q3 2026
FIRST	6,000	FULLY FITTED	Q3 2026
FIRST	13,000	FULLY FITTED / SERVICED	Q3 2026
FIRST	6,000	CAT A	Q3 2026
TOTAL	50,744		

REFINERY

FLOOR	SIZE (SQ FT)	CATEGORY	AVAILABILITY
FIFTH	3,710 + 6,082	CAT A	NOW
FOURTH	21,827	BESPOKE SHELL	NOW
THIRD	22,446	BESPOKE SHELL	NOW
SECOND	22,443	BESPOKE SHELL	NOW
FIRST	22,410	BESPOKE SHELL	NOW
GROUND (INCL. REC & AMENITY)	23,404	REC, AMENITY, FITTED	NOW
CLUB ROOM	1,082	CLUB ROOM BAR	N/A
BASEMENT	303	STORAGE	NOW
TOTAL	123,707		

Individual desks in Adapt and serviced office space available from 2026.

For larger requirements, the entire Refinery building (123,707 sq ft) is available for immediate lease.

GETTING AROUND

15 MINUTES

to the West-End from Hammersmith Station using the Piccadilly line

33 MINUTES

to Heathrow Terminals 1, 2 & 3 from Hammersmith using the Piccadilly line

42 BUS

routes serve North, South, East and West London

Working from ARC West London means never being far from a great pub, bar or restaurant as well as having the best of the arts close by.

And with four tube lines a few minutes walk away you're seriously well connected for commuting, for heading into town or heading off to the airport.

- 01

Fulham Reach Boat Club
- 02

FRAME Hammersmith
- 03

Fitness & Squash Centre
- 04

Reach Fit
- 05

Better Gym
- 06

Fitness First
- 07

Pure Gym
- 08

Boom Cycle

01

Eventim Apollo

02

Lyric Theatre

03

The Gate Hammersmith

04

Brasserie Blanc

05

Tesco Express

06

The Blue Anchor

07

The Blue Boat

08

The River Cafe

09

The Distillers

10

Sam's Larder

11

Pret A Manger

12

Caffè Nero

13

Little Waitrose

14

Boots Pharmacy

15

Riverside Studios

16

Smash & Grab

17

Antipode

18

Truth

19

Pure

20

Wasabi


21

Sam's Riverside Restaurant

22

Honest Burger

23

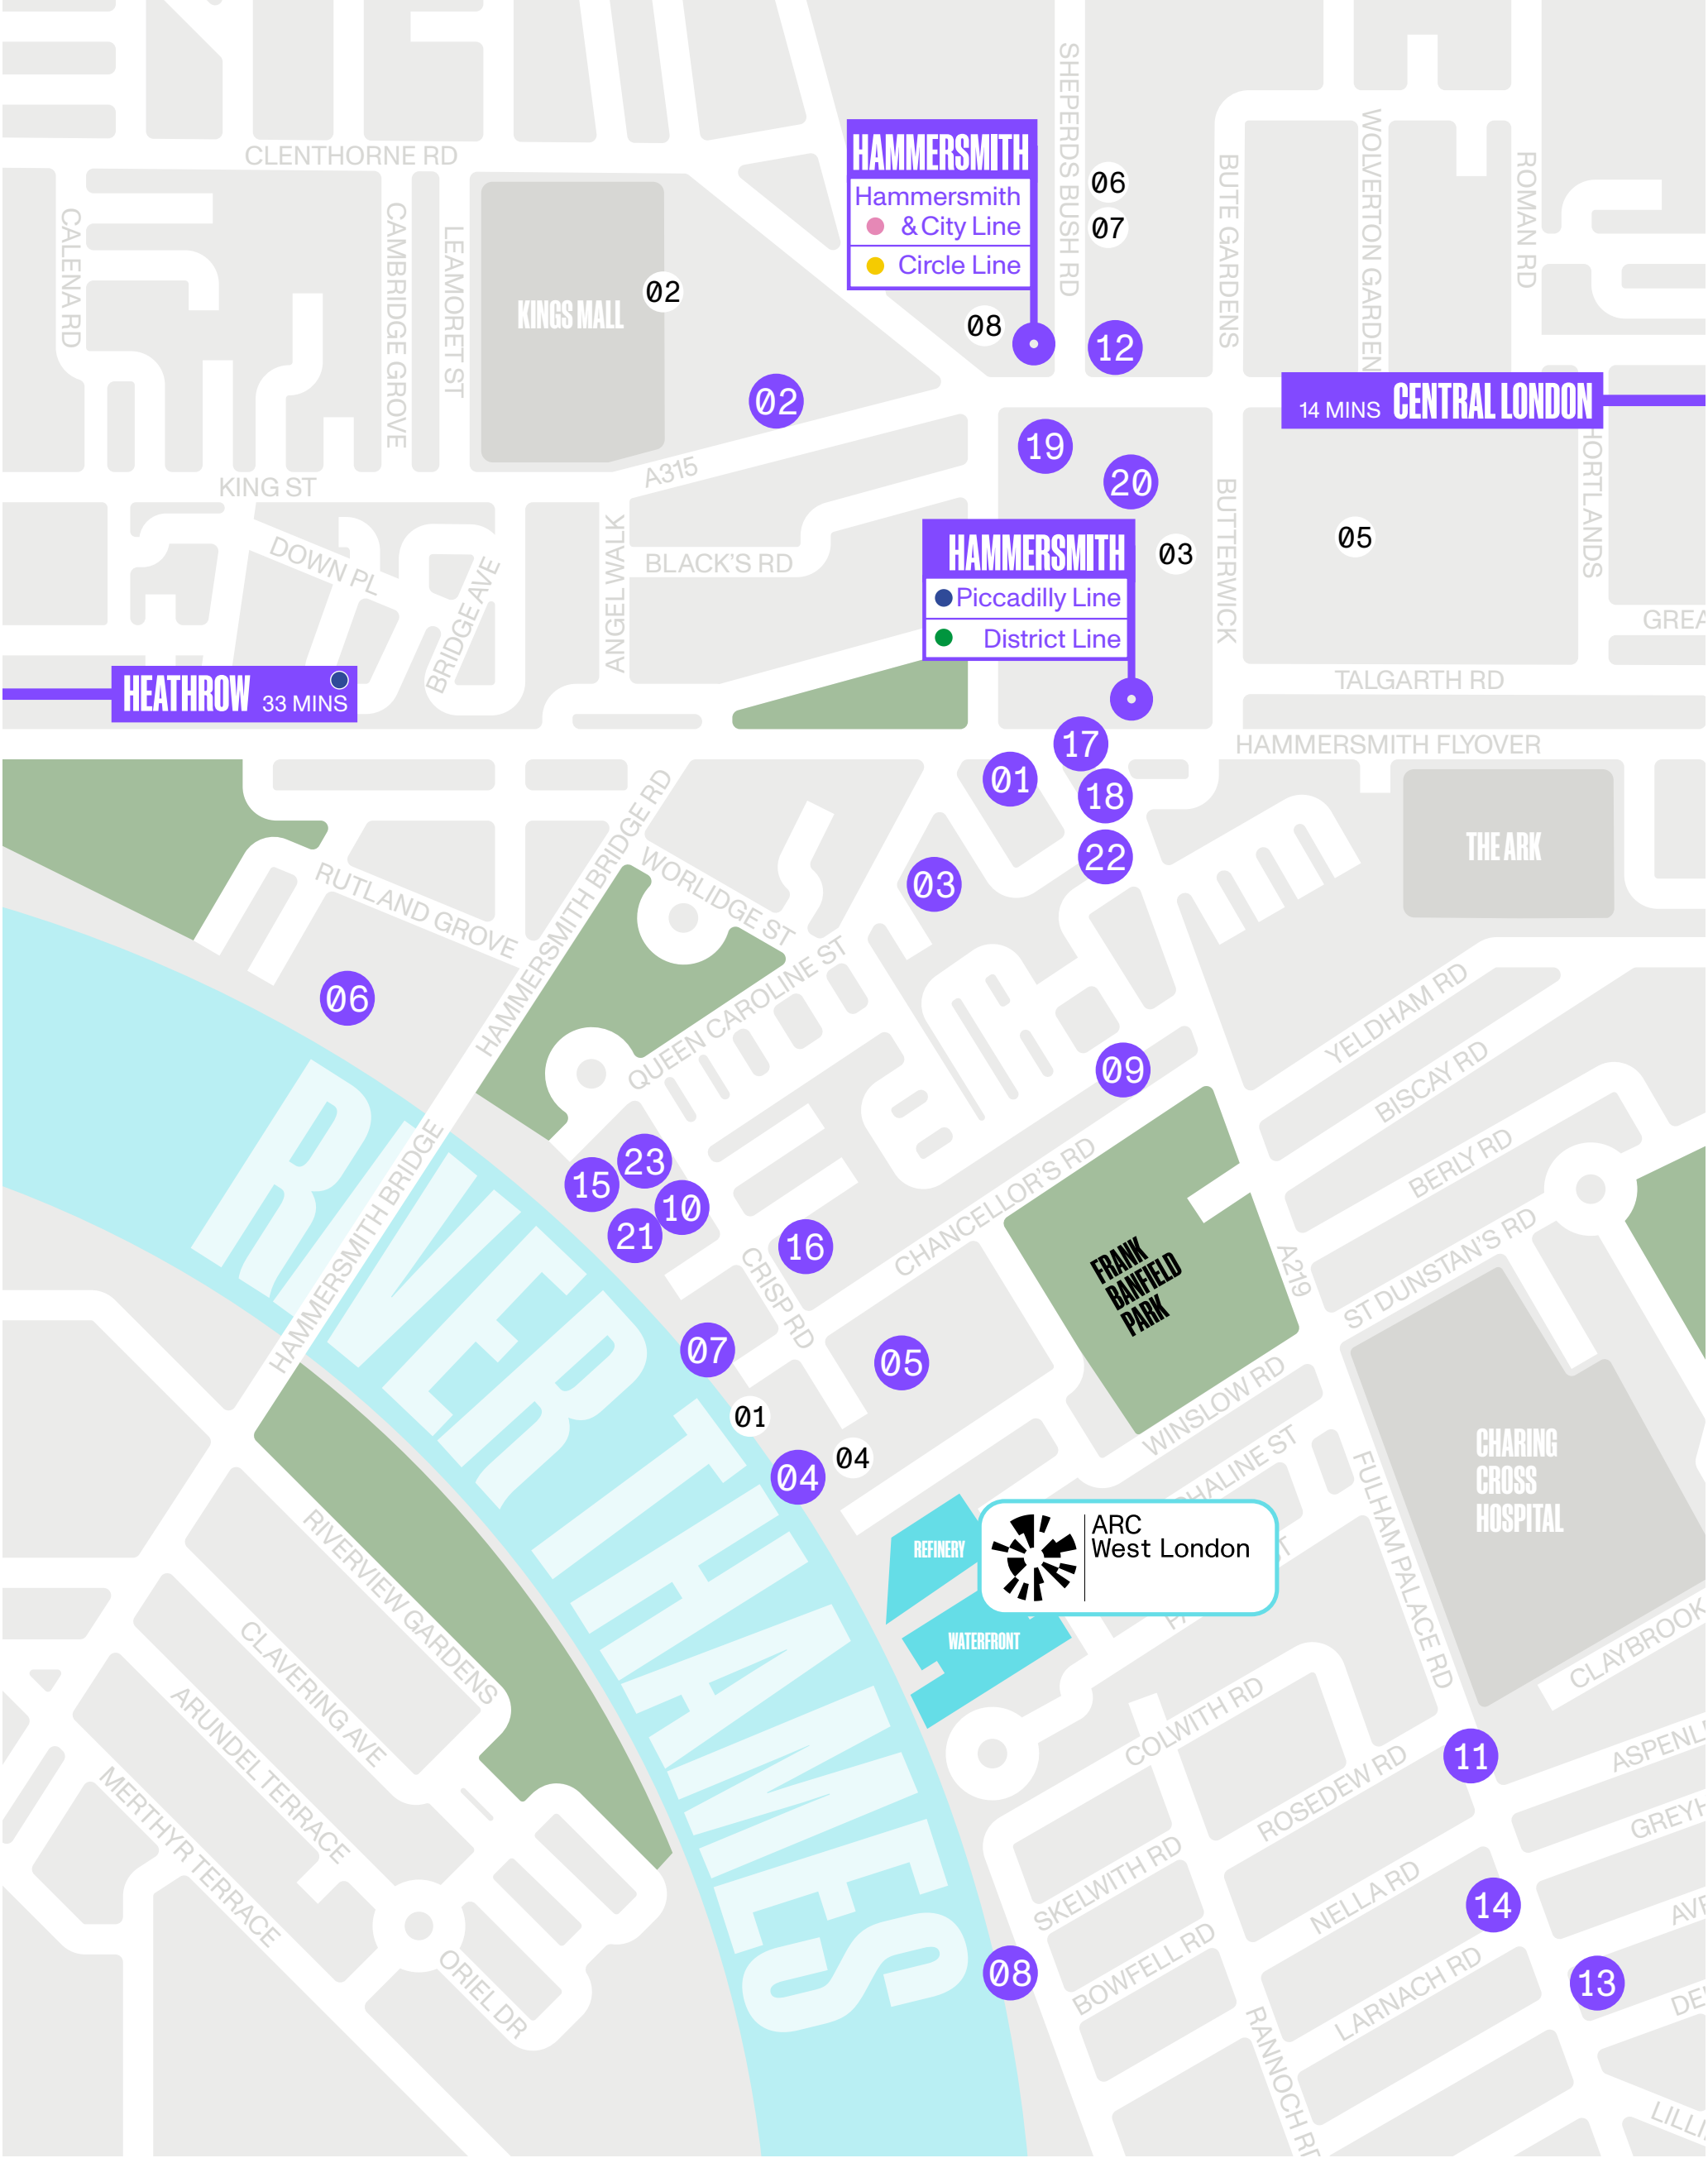Riverside Bar & Kitchen

CONTACT

SPEAK TO US TODAY TO FIND OUT HOW YOUR BUSINESS COULD BENEFIT AS A MEMBER OF ARC

LETTING AGENTS



RICHARD ZOERS

M +44 (0) 773 056 7607
E: rzoers@hanovergreen.co.uk

ANDY TUCKER

M +44 (0) 772 126 0545
E: atucker@hanovergreen.co.uk

hanovergreen.co.uk



TOM MELLOWS

M: +44 (0) 787 055 5955
E: tmellows@savills.com

STUART CHAMBERS

M: +44 (0) 787 099 9339
E: stuart.chambers@savills.com

savills.co.uk



PADDY SHIPP

M +44 (0) 746 915 5531
E: paddy.shipp@nmrk.com

RUPERT DANDO

M +44 (0) 781 362 4276
E: rupert.dando@nmrk.com

nmrk.com



ANDREW DAVIES

M: +44 (0) 754 500 9618
E: andrew.davies@arcgroup.io

DAVID WILLIAMS

M: +44 (0) 744 388 7500
E: david.williams@arcgroup.io

DAN PAGELLA

M: +44 (0) 783 189 4332
E: dan.pagella@arcgroup.io

arcgroup.io/west-london/

Misrepresentation Act
Advanced Research Clusters Ltd or Savills or Newmark or Hanover Green give notice that these property particulars are provided as a general outline for guidance only. Intending purchasers or tenants should not rely on them as statements or representations of fact, but must satisfy themselves by inspection or otherwise as to their accuracy. As such, it does not constitute or form part of a contract. No person in the employ of Advanced Research Clusters Ltd or Savills or Newmark as representing agents of the property displayed has the authority to make or give any representation or warranty in relation to the property. Unless otherwise stated, all rents and prices quoted in these property particulars are exclusive of VAT which may be payable in addition to the amount quoted. Subject to contract. September 2025